

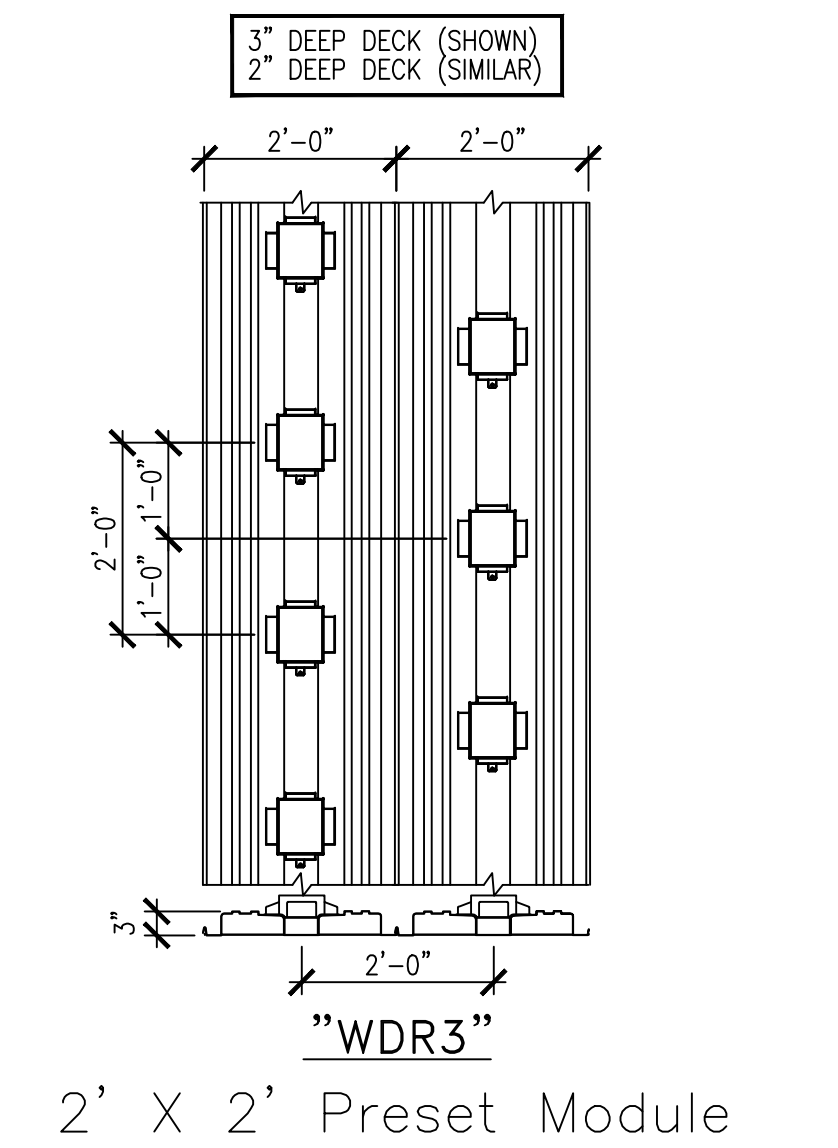
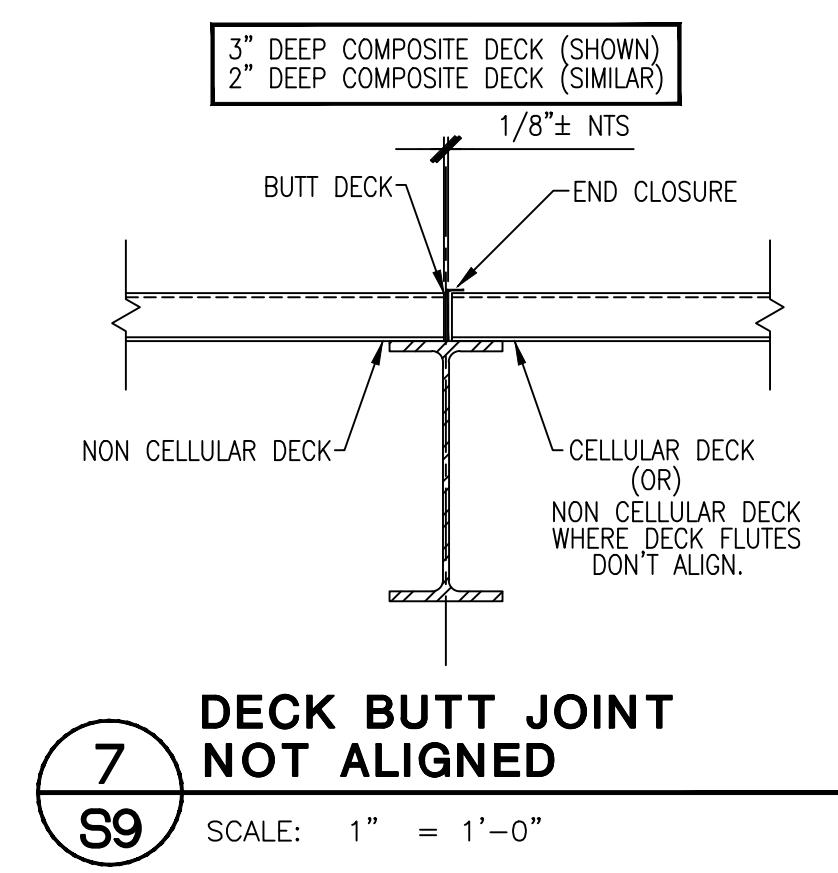
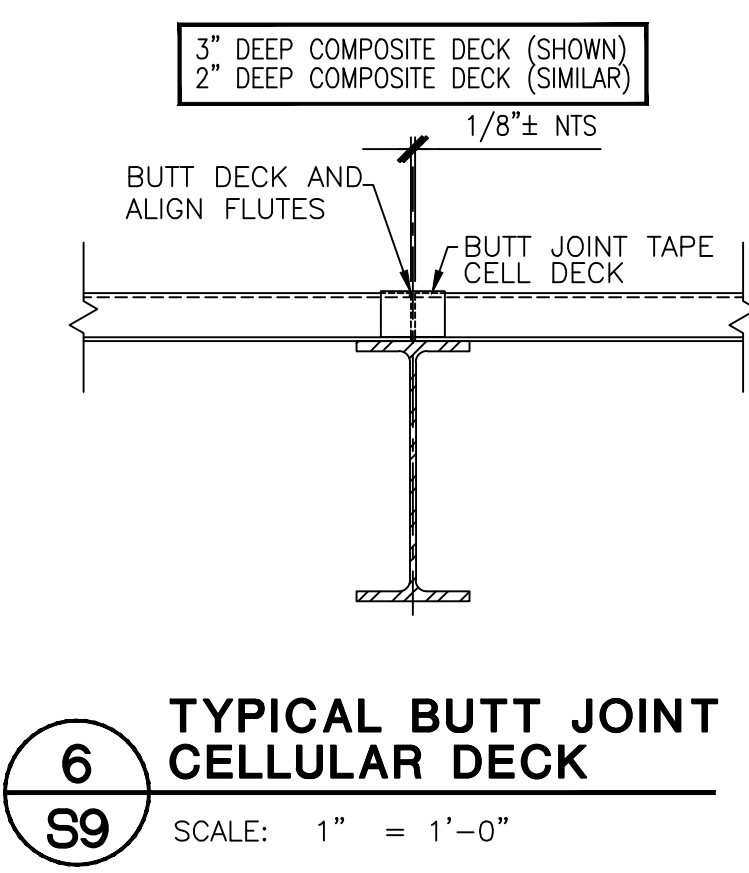
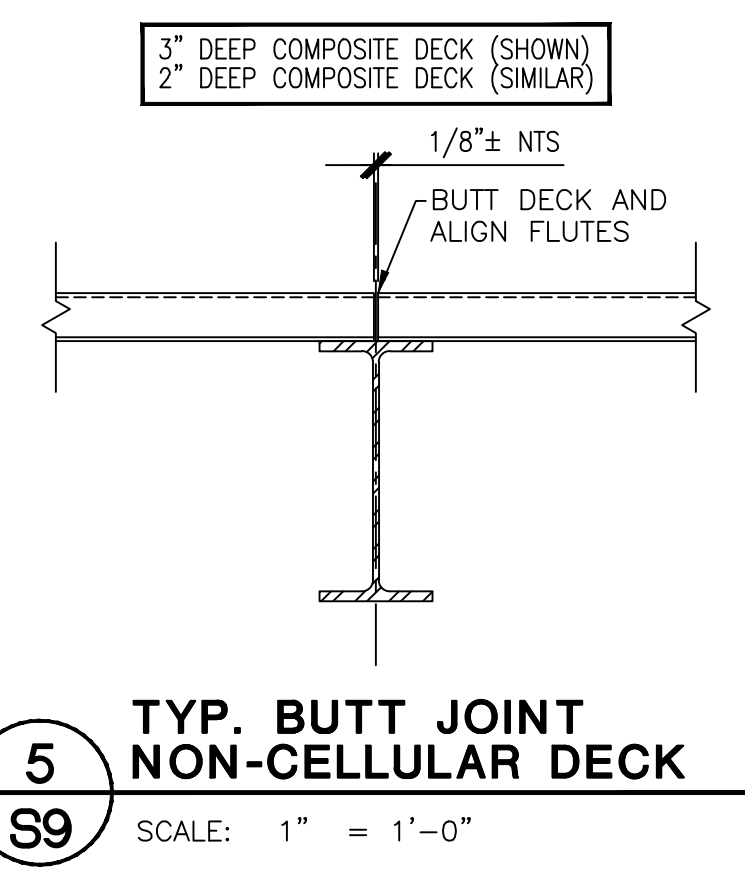
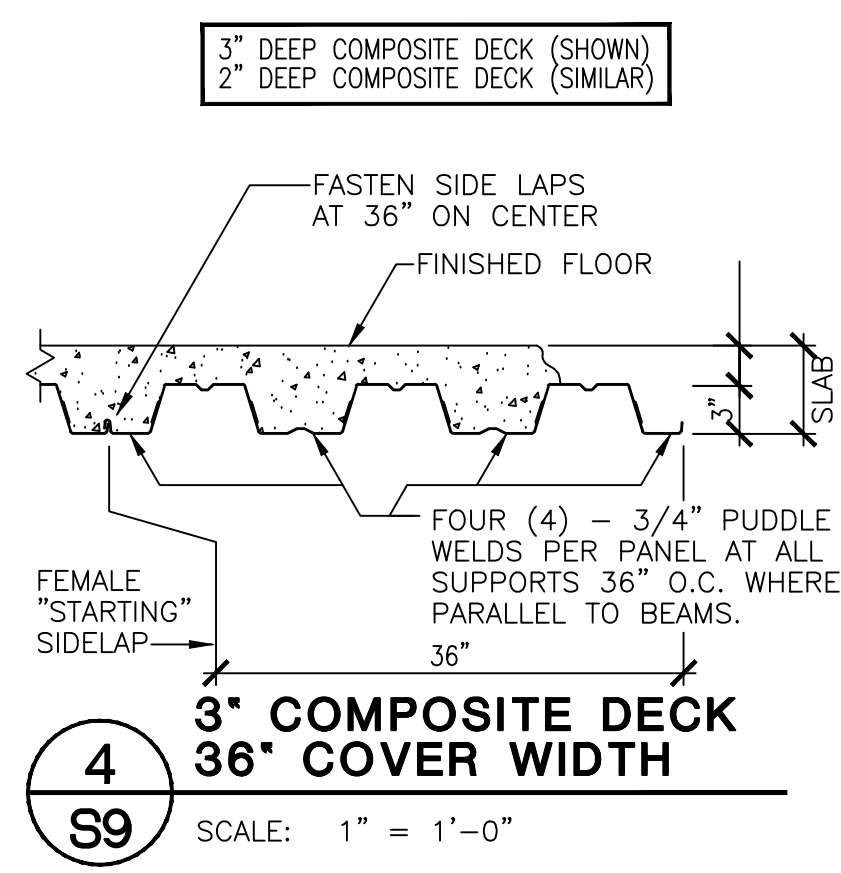
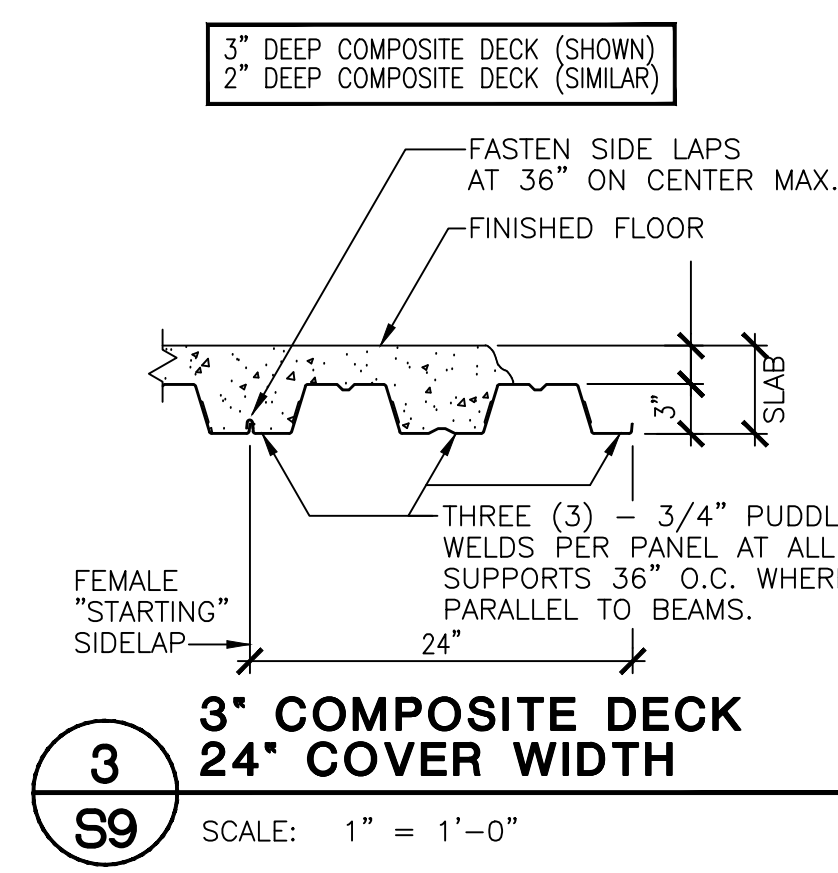
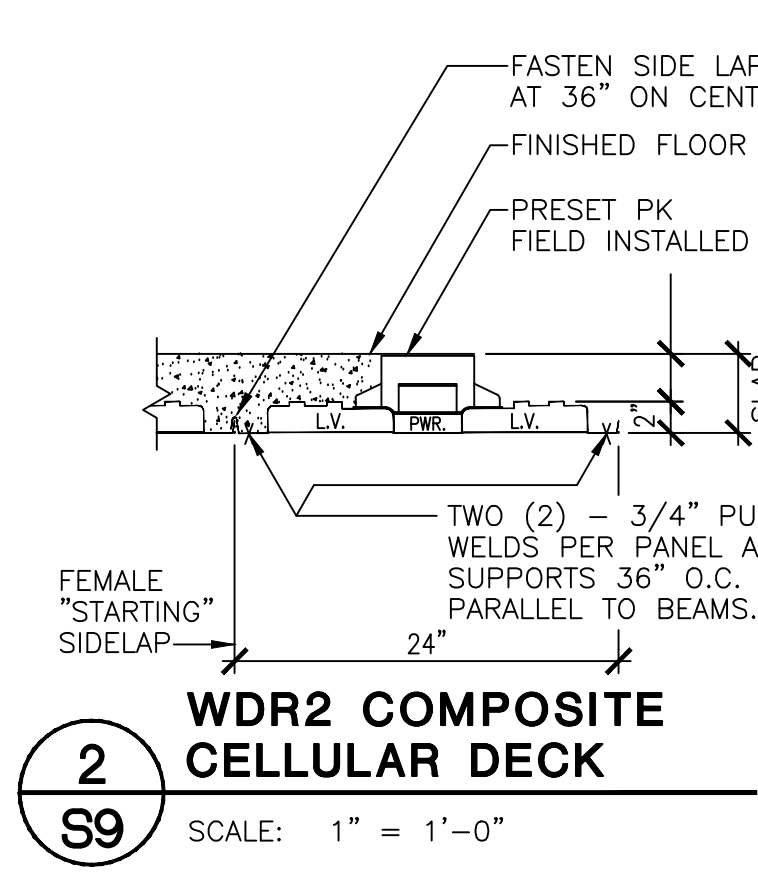
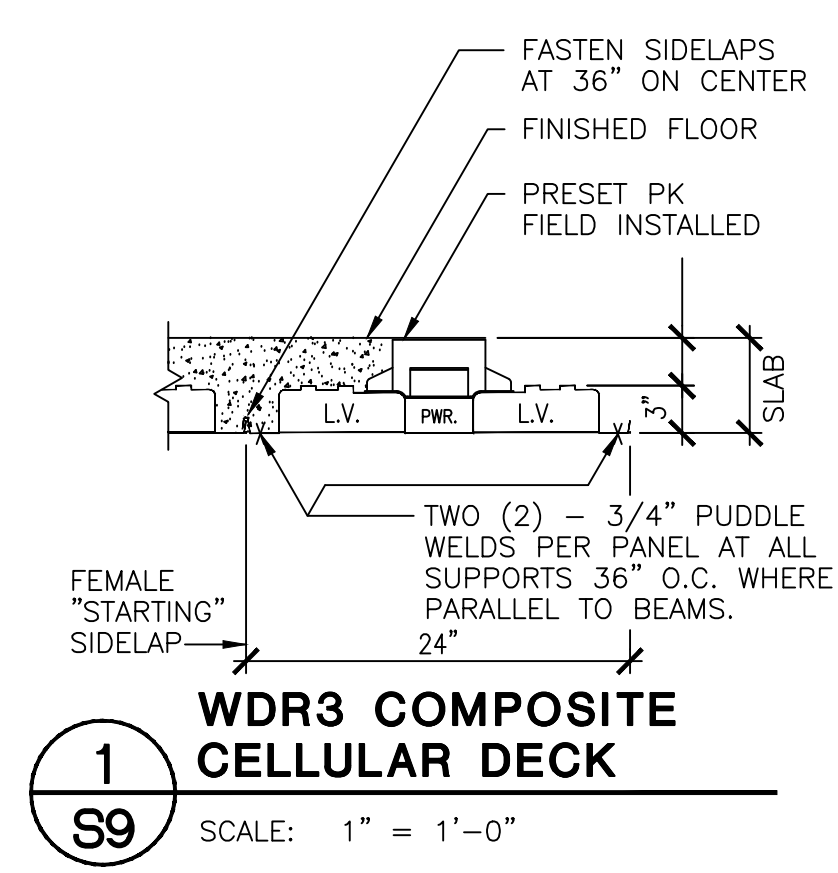
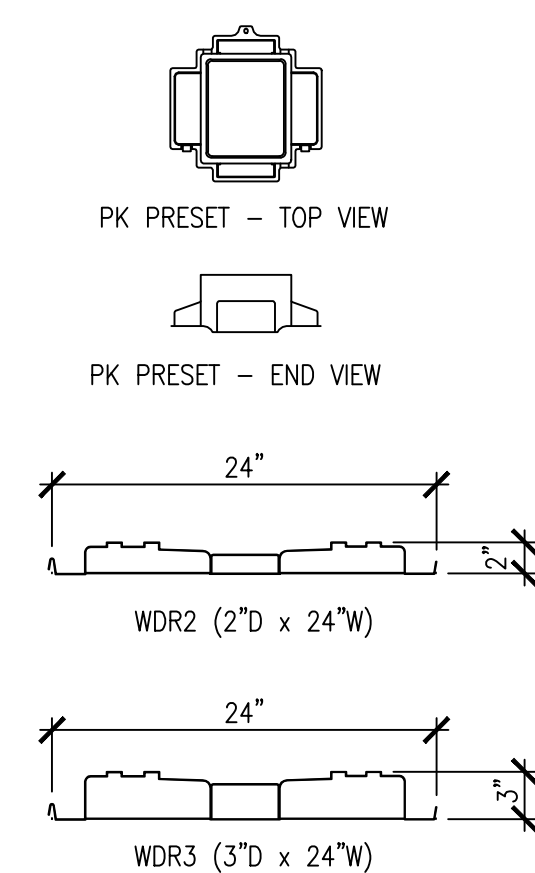
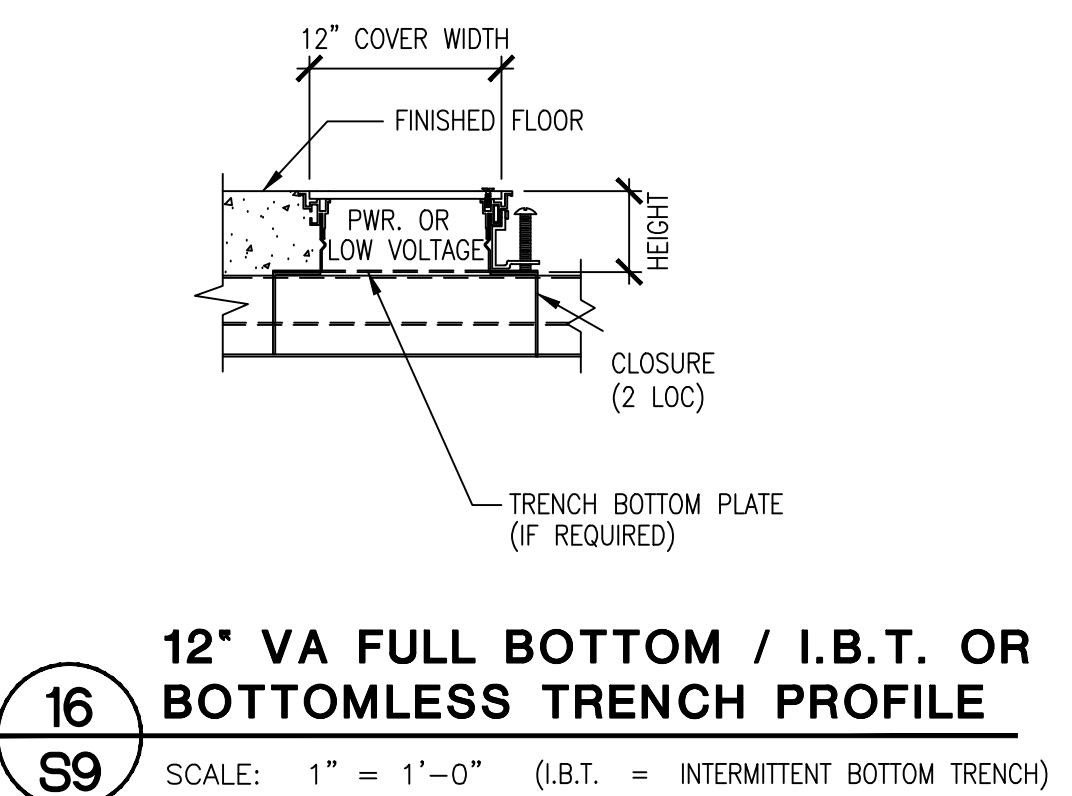
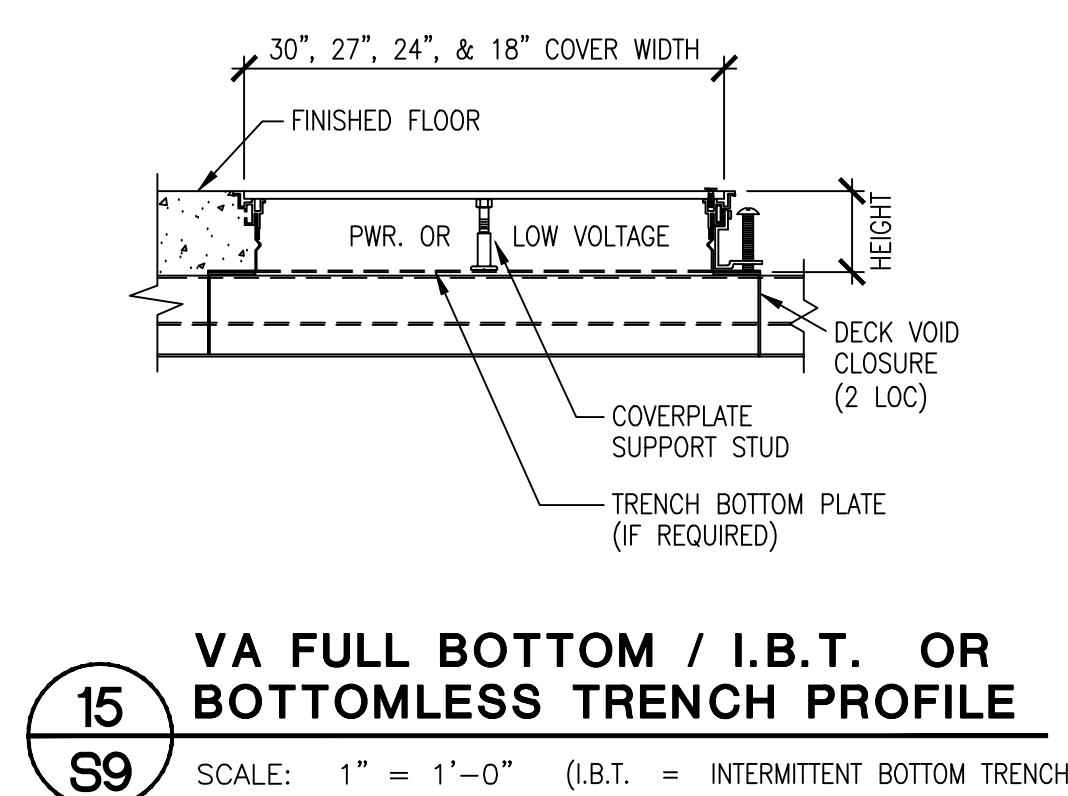
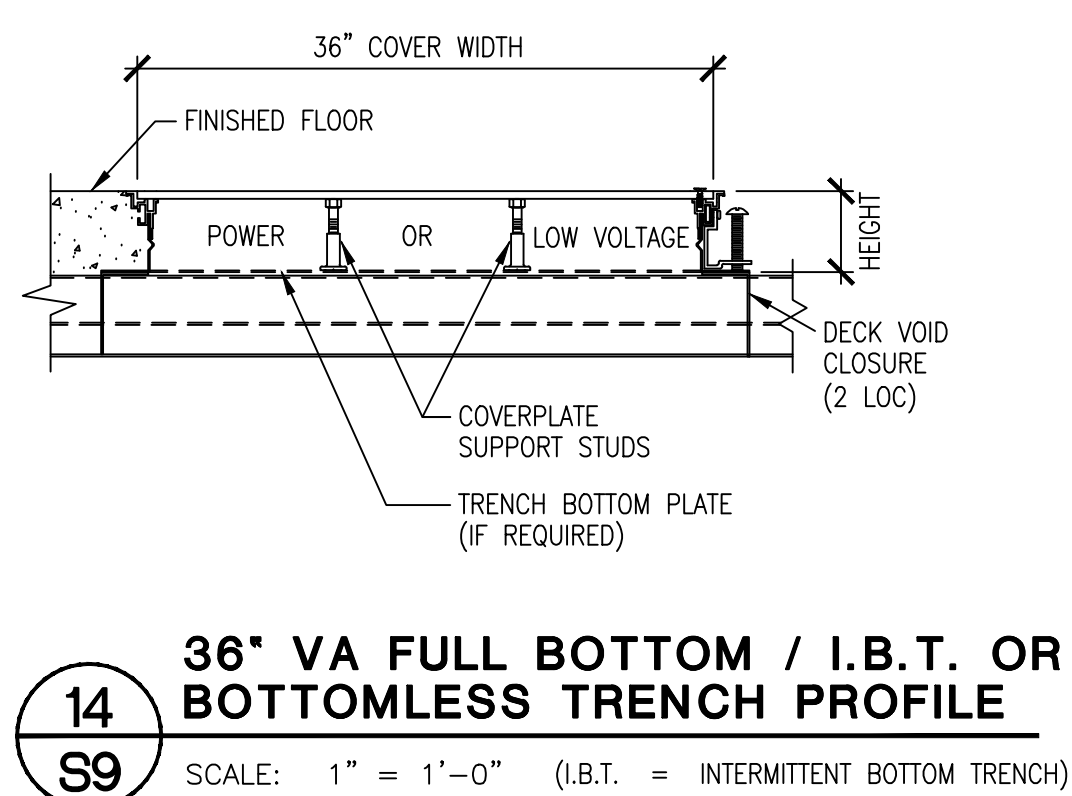
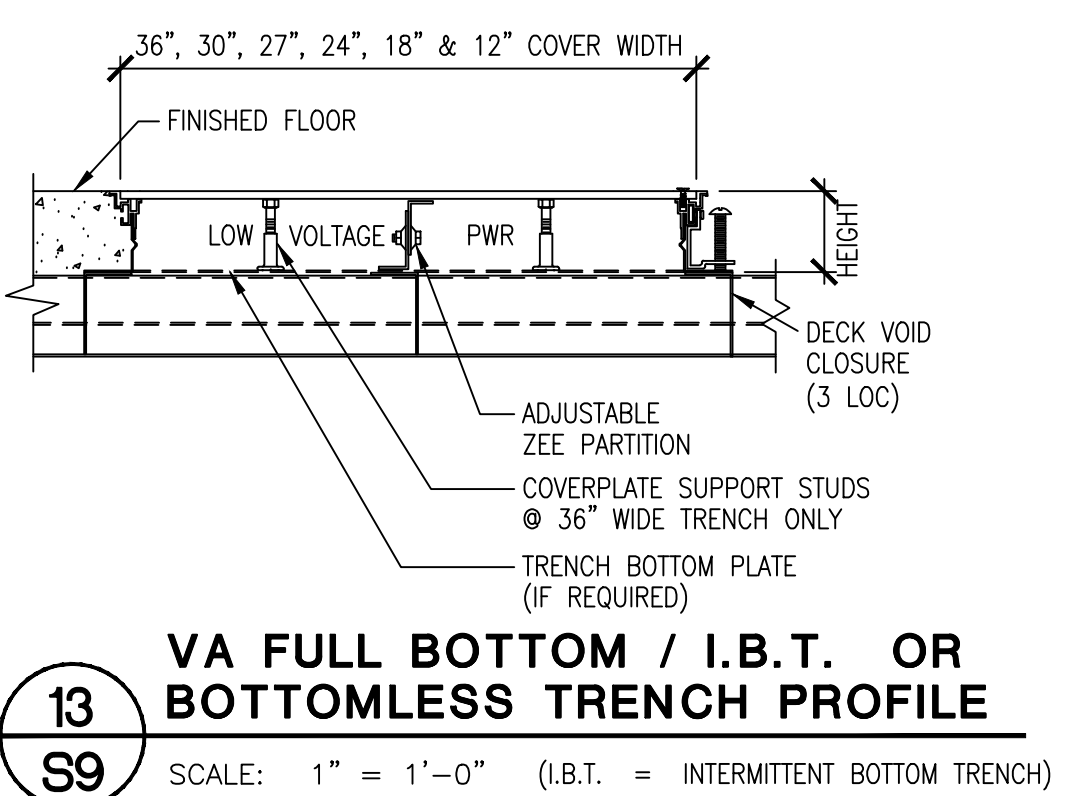




# WALKERDECK®\* INFLOOR CELLULAR RACEWAY SYSTEM

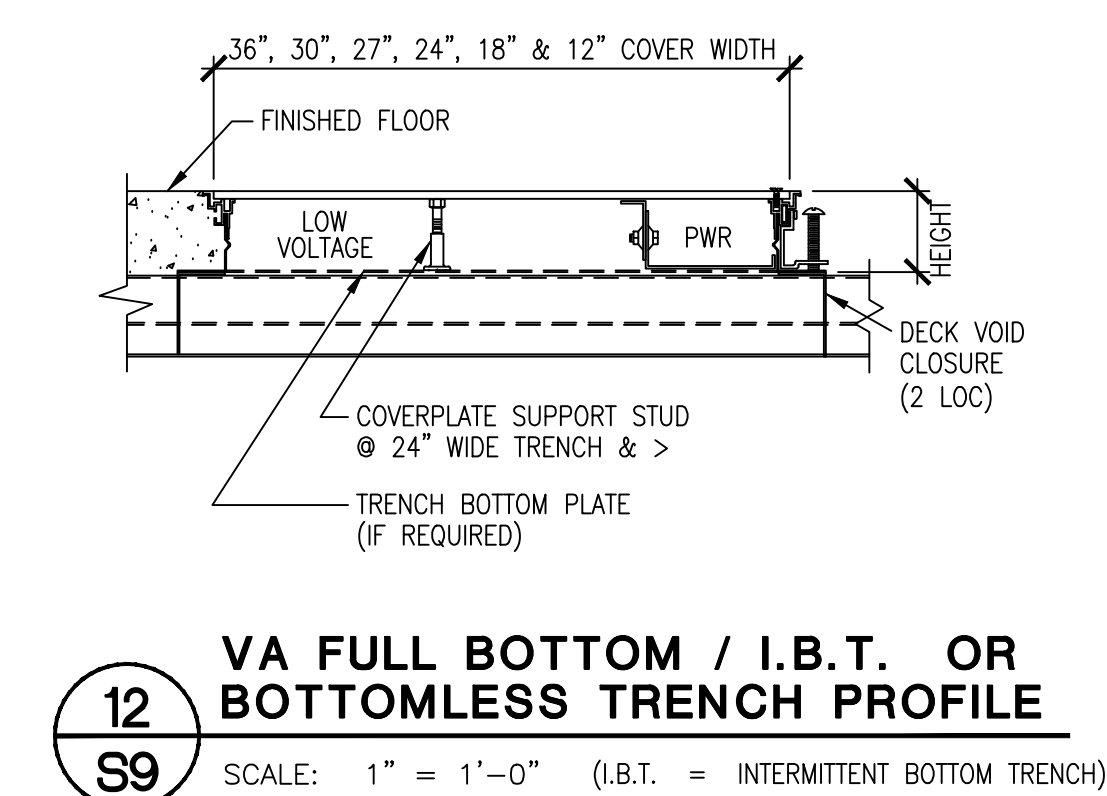













## COMMON TRENCH DETAILS

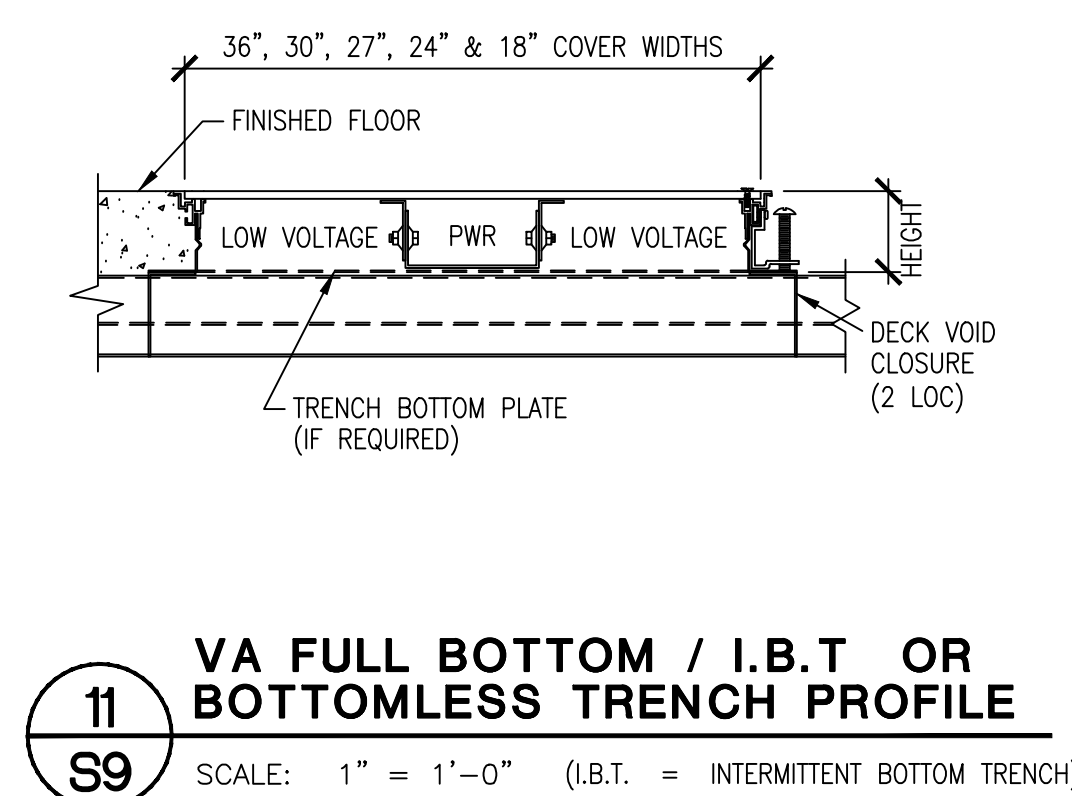




## TRENCH AT WALKERDECK\*

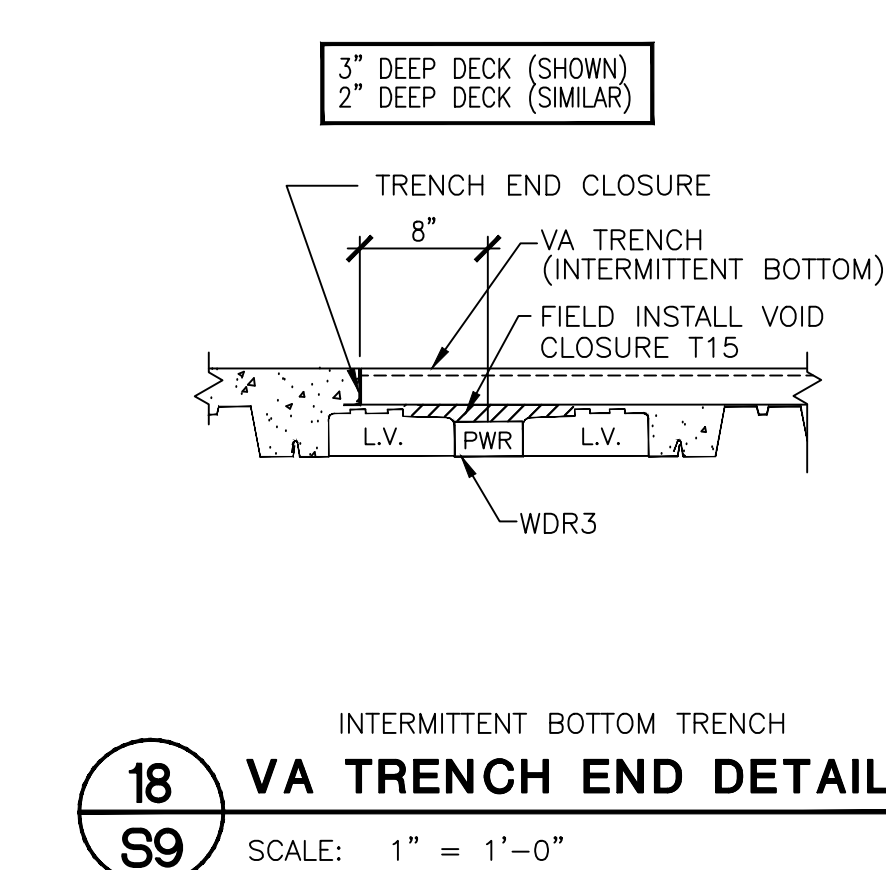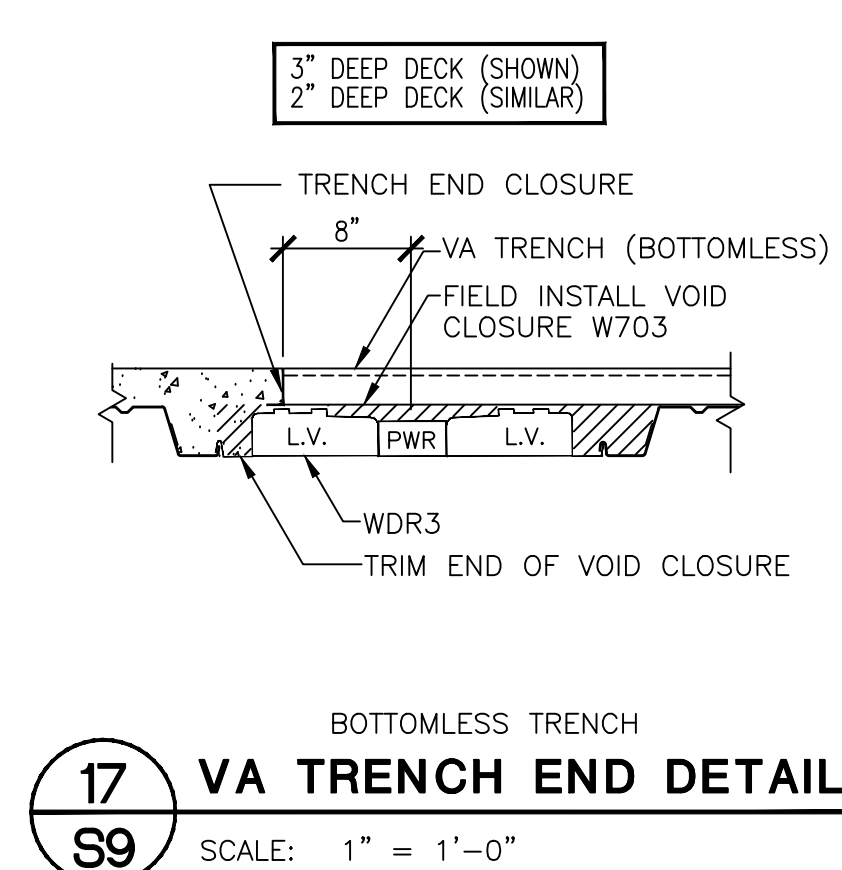

## COMMON RISER DETAILS

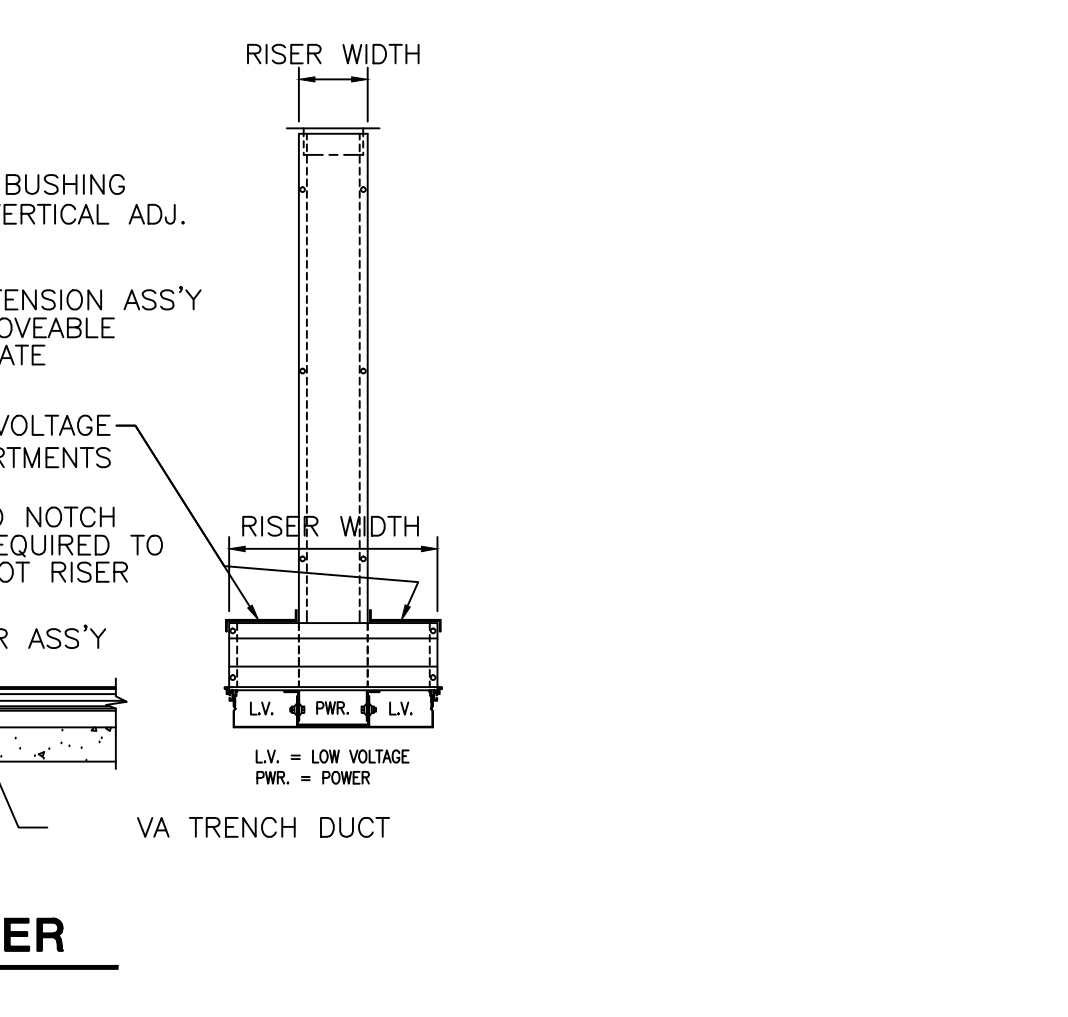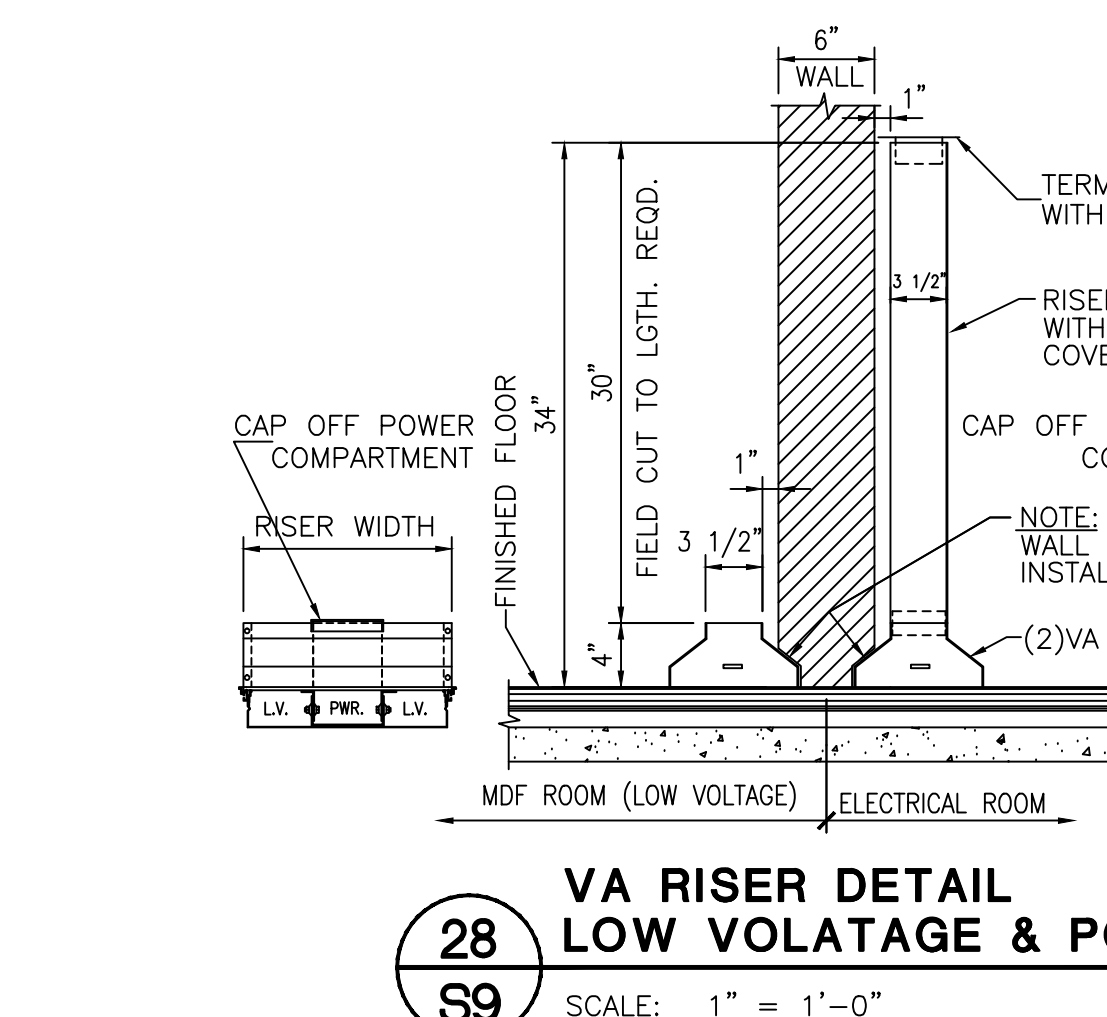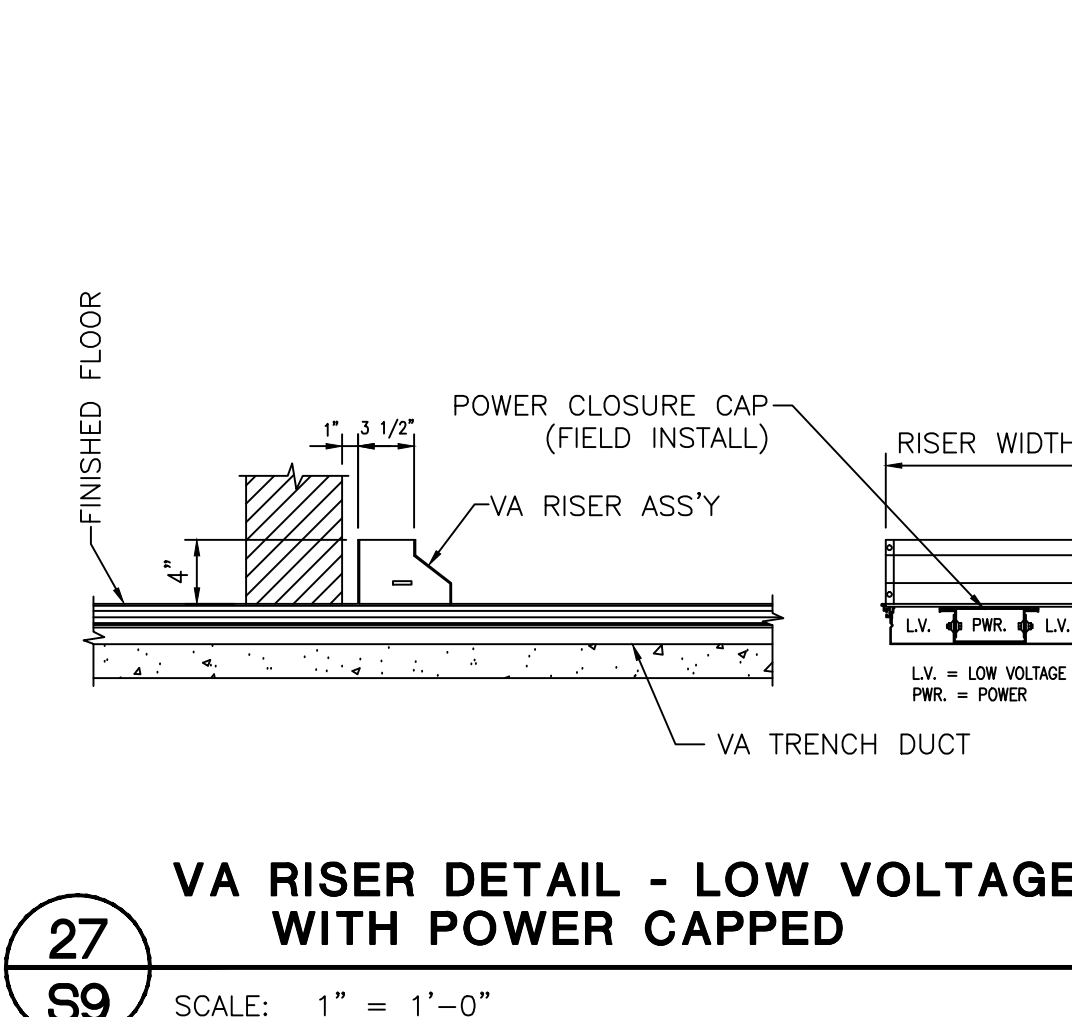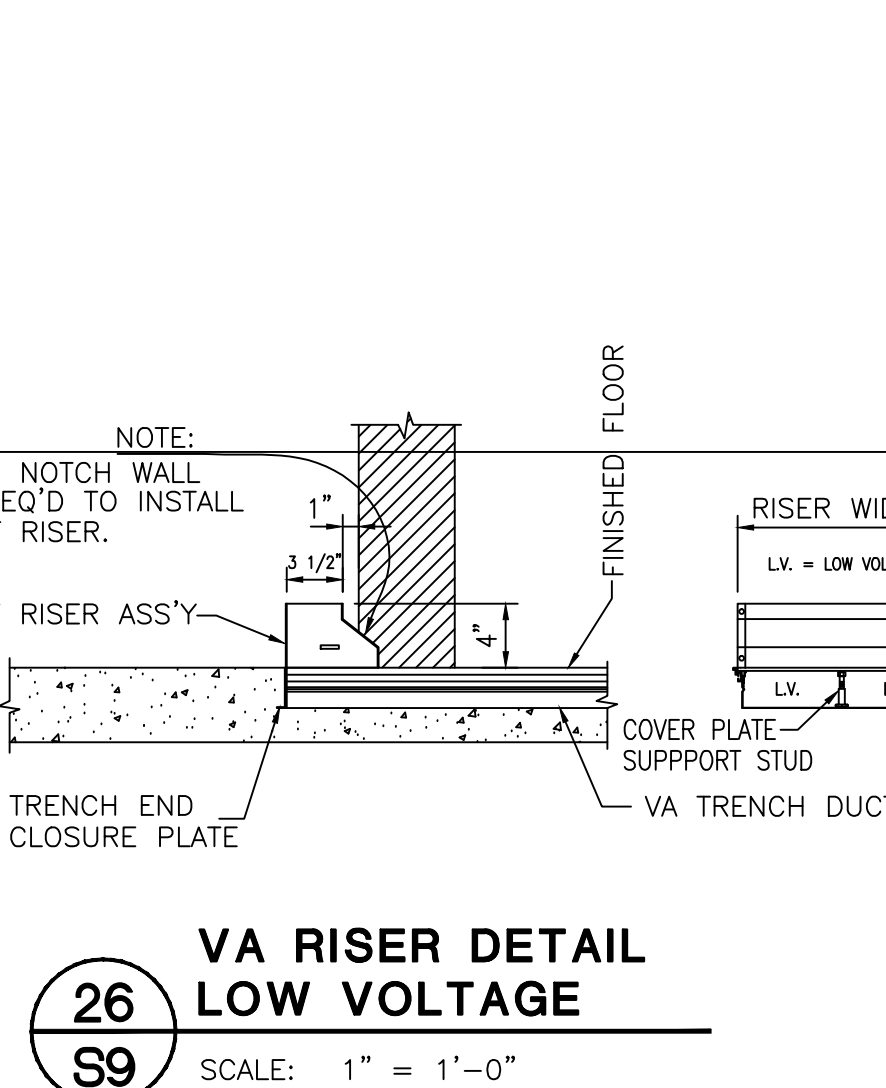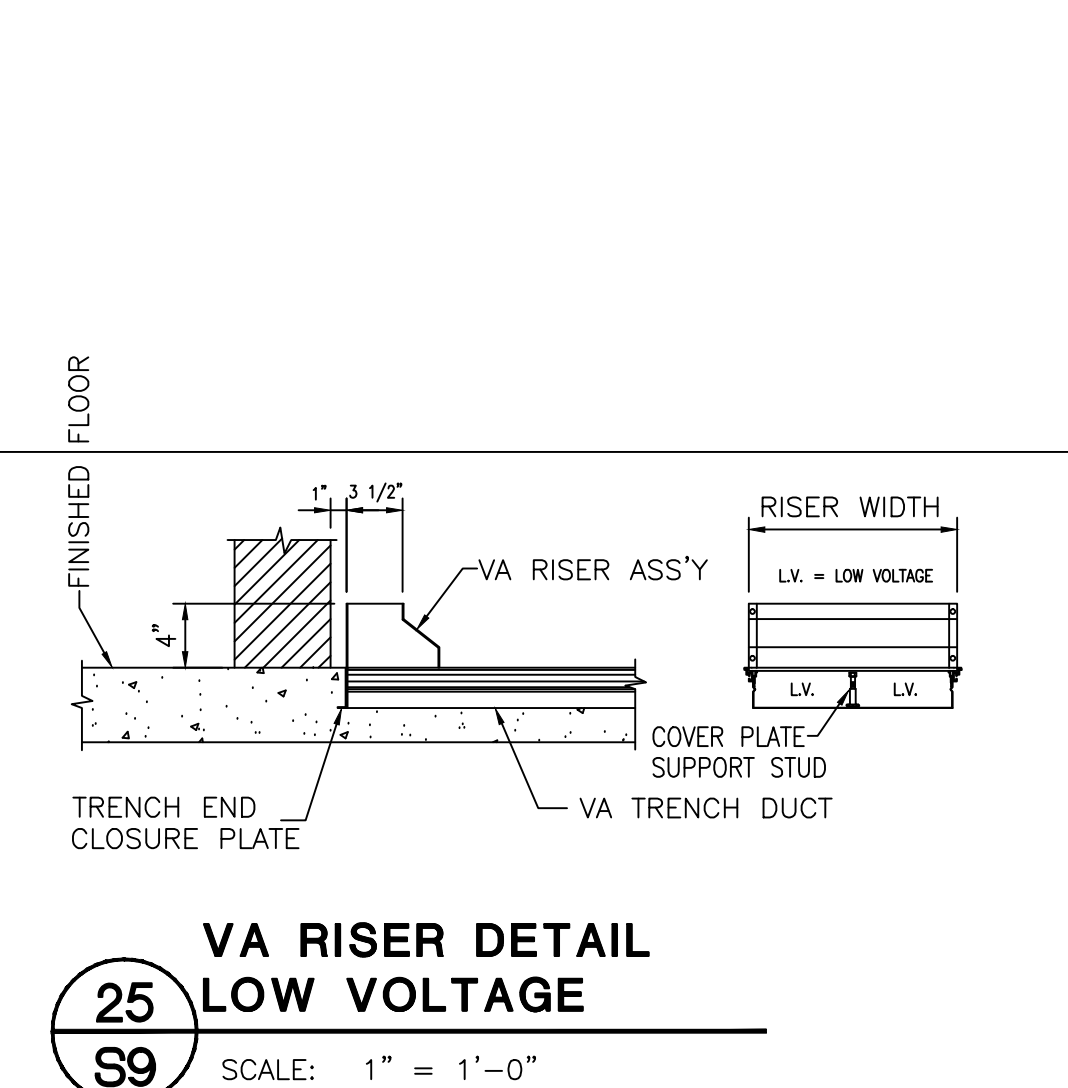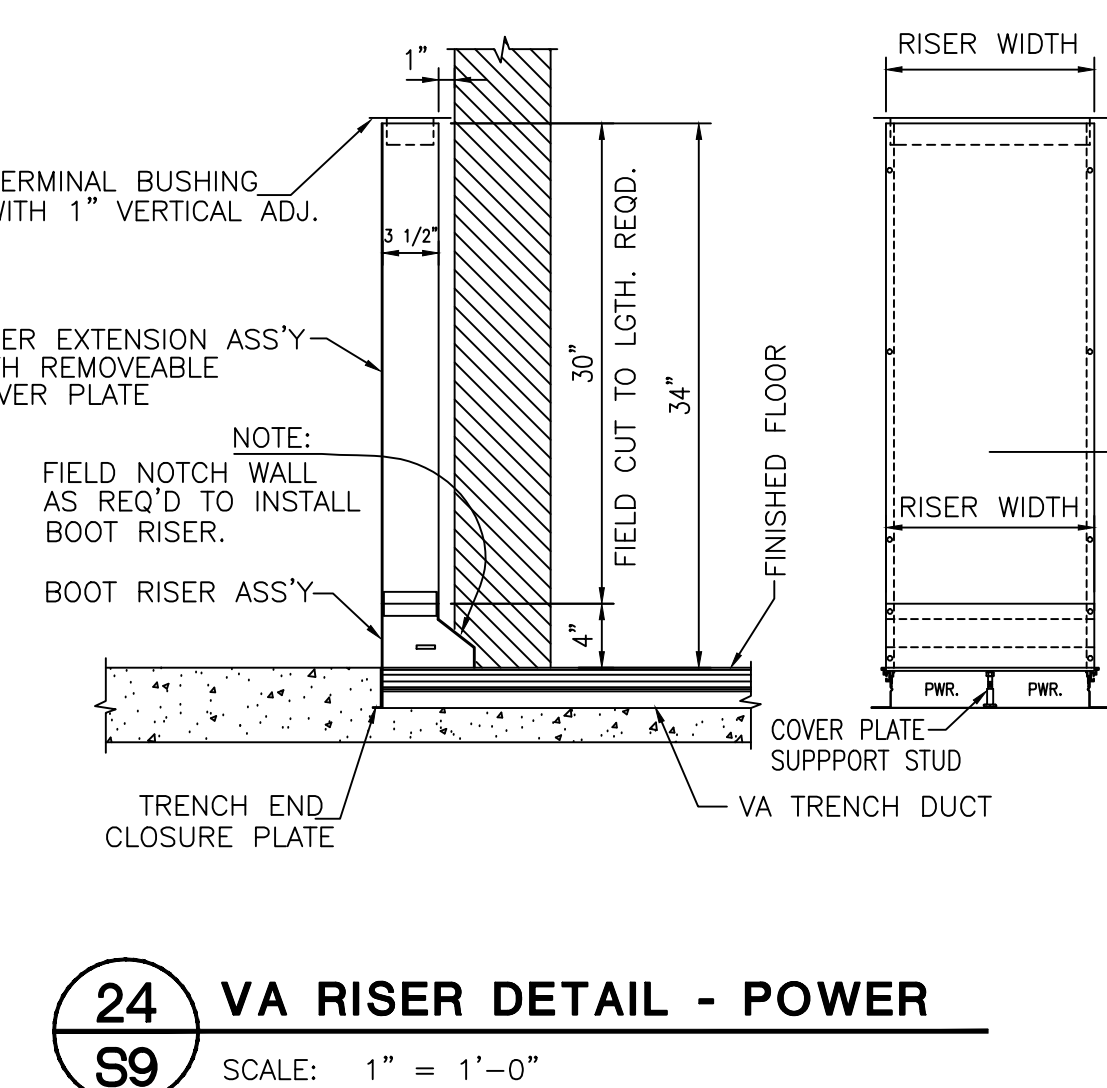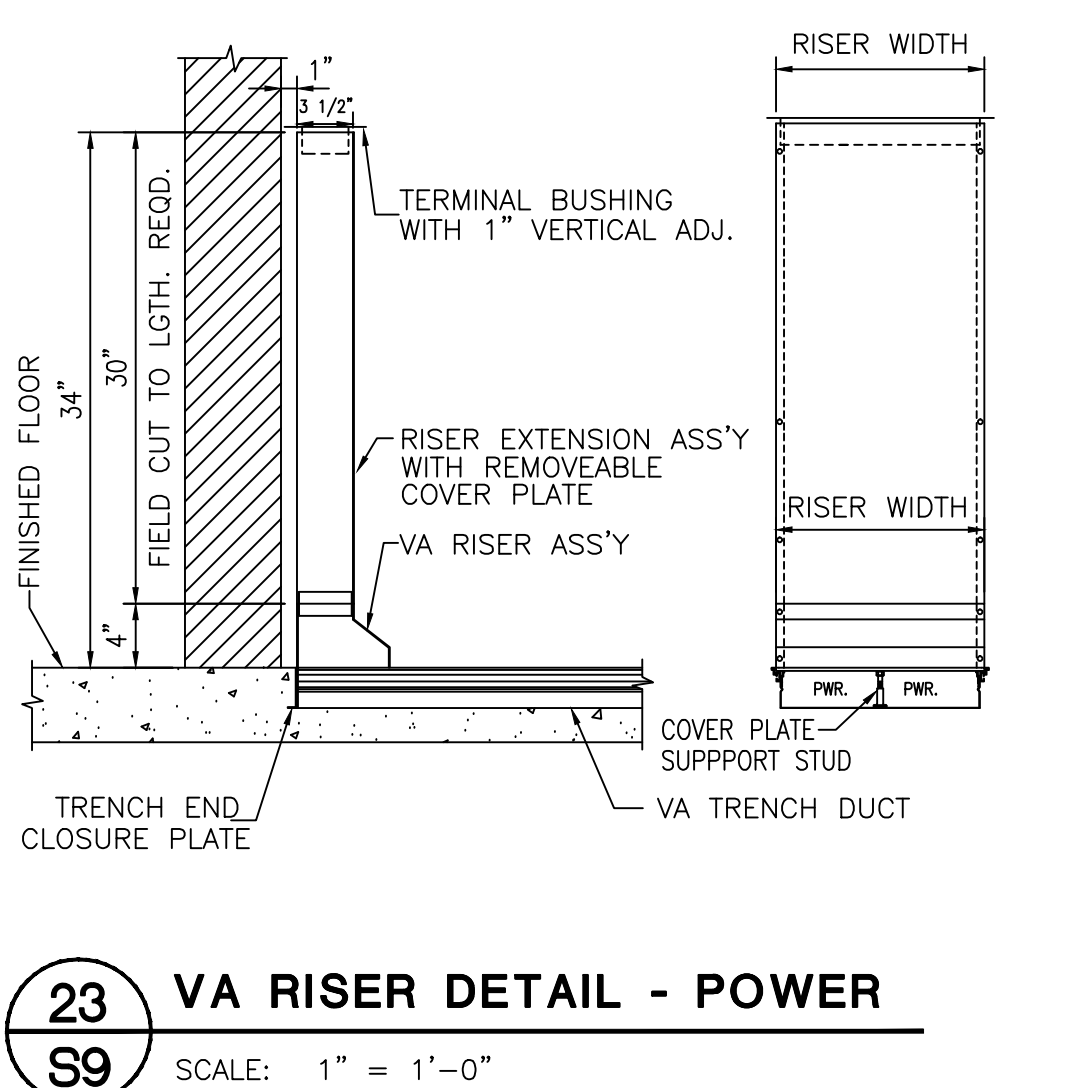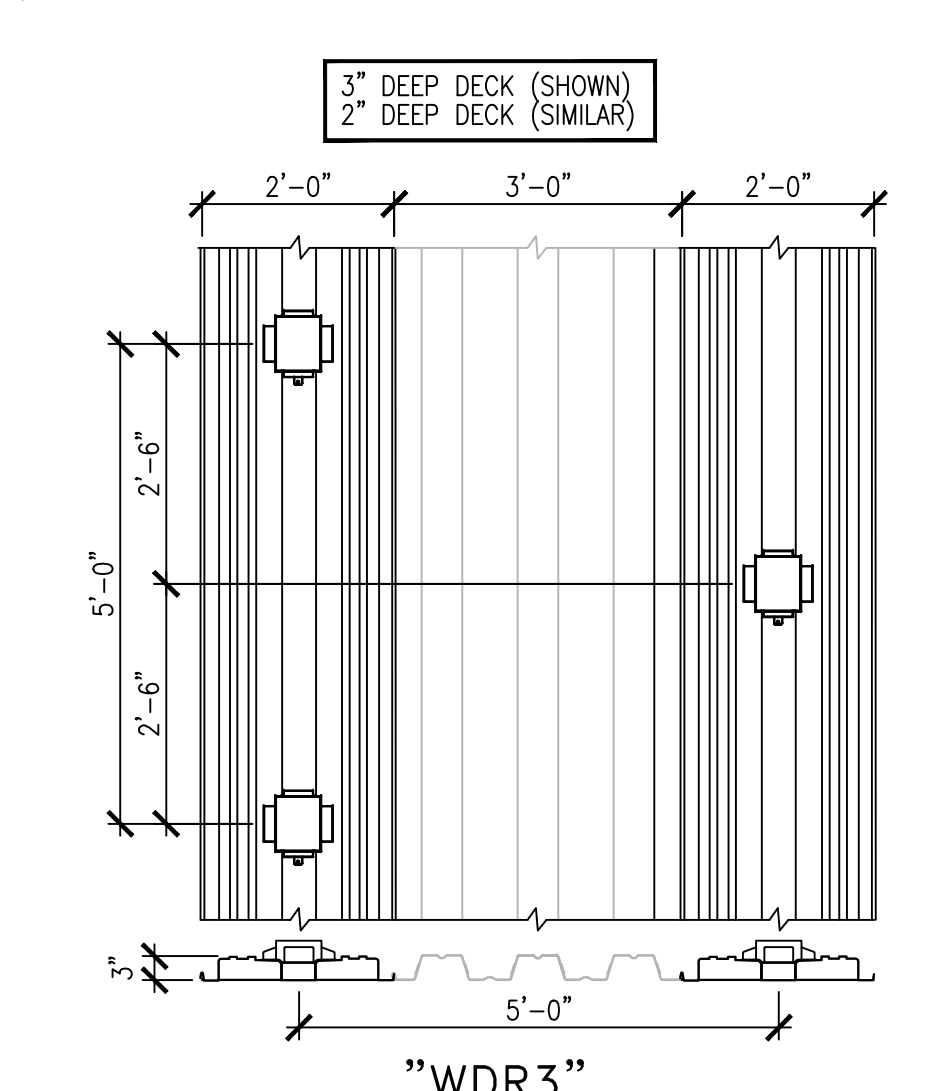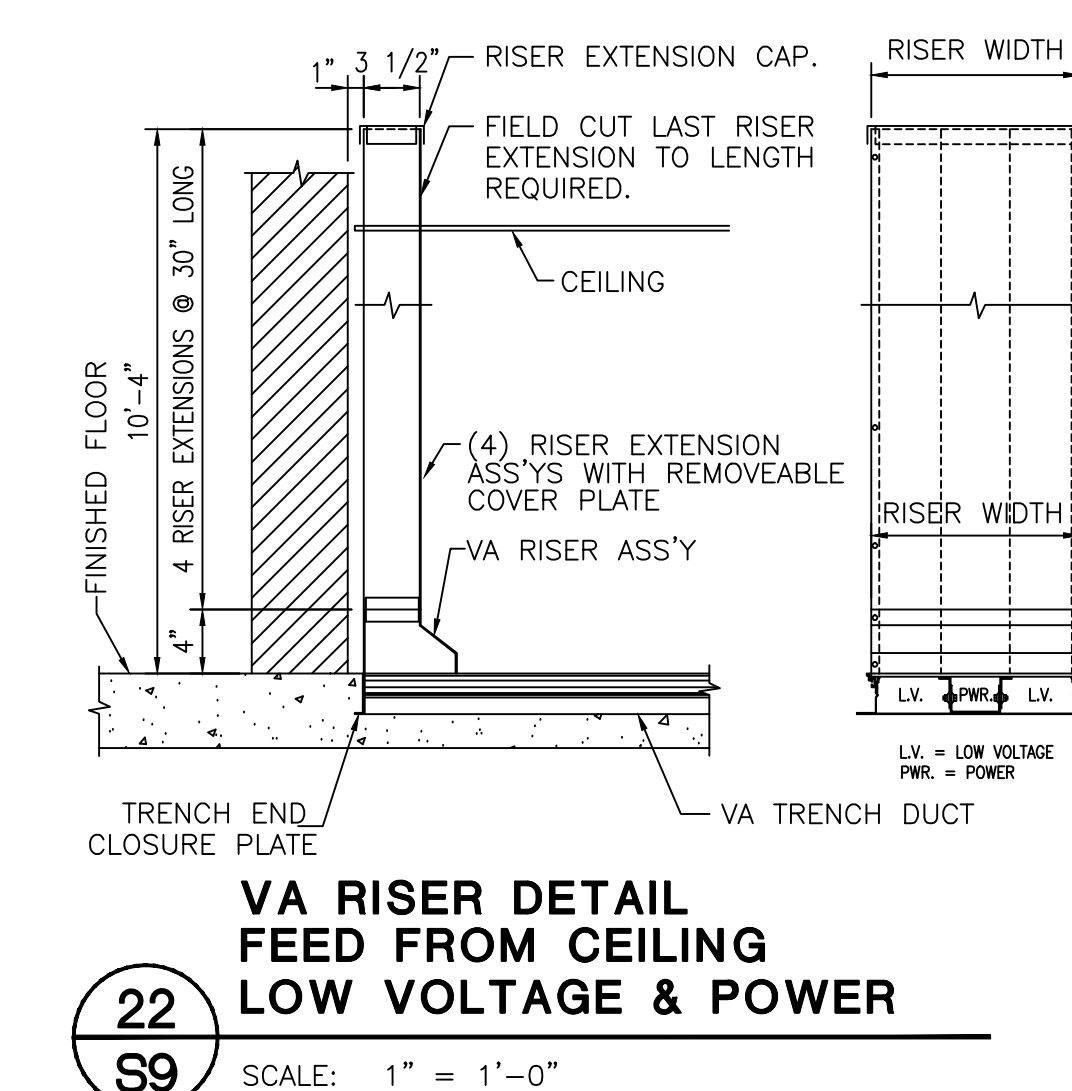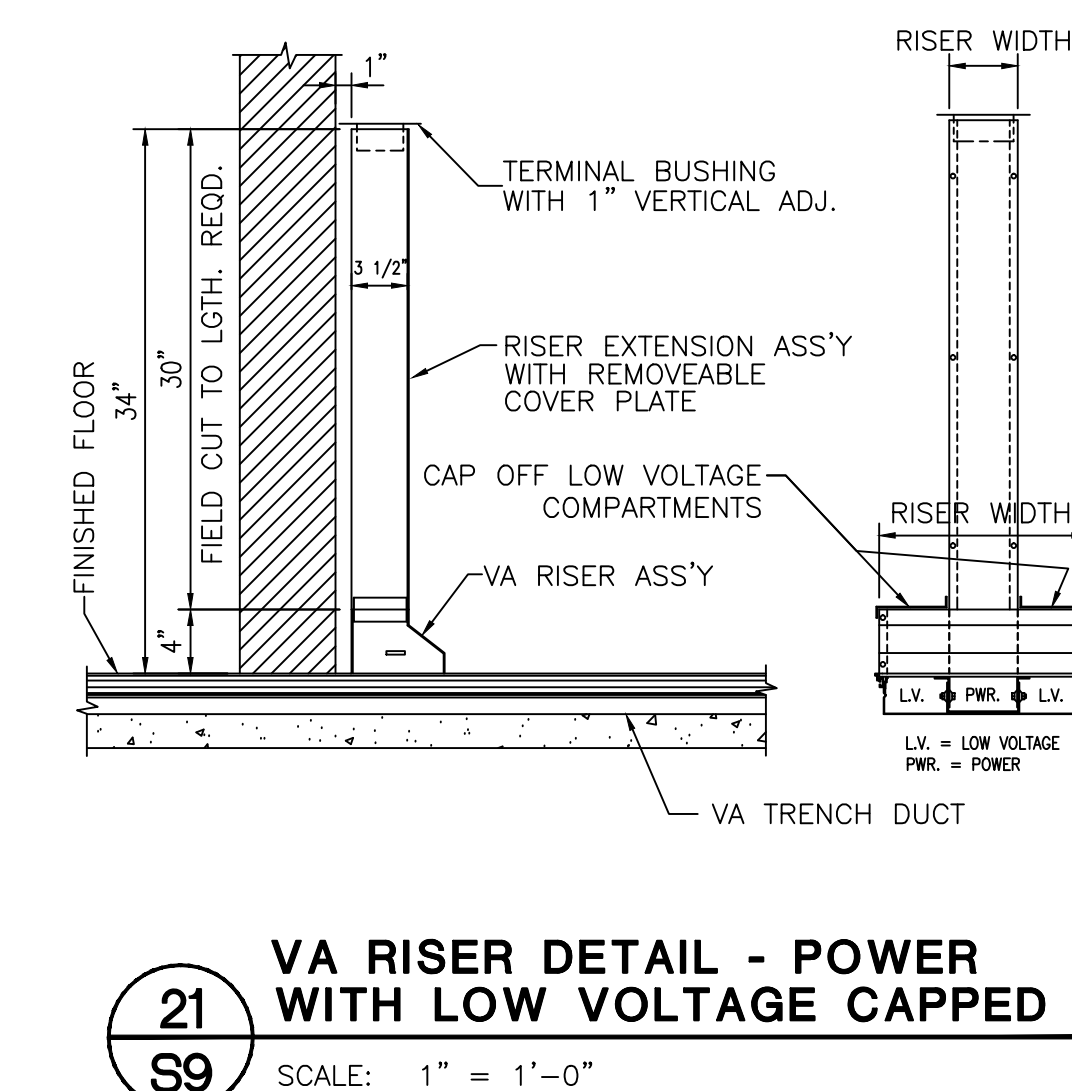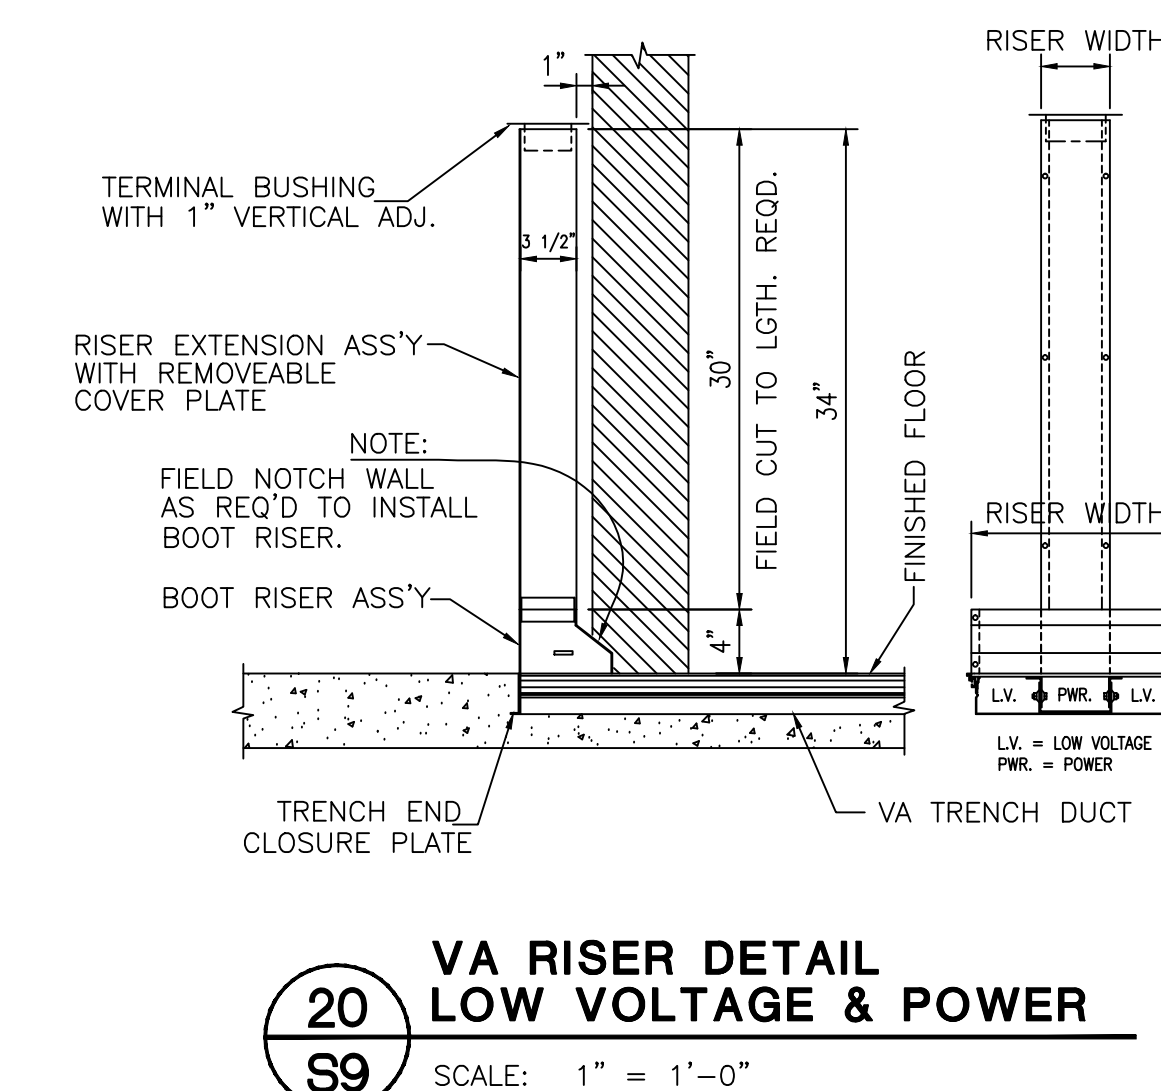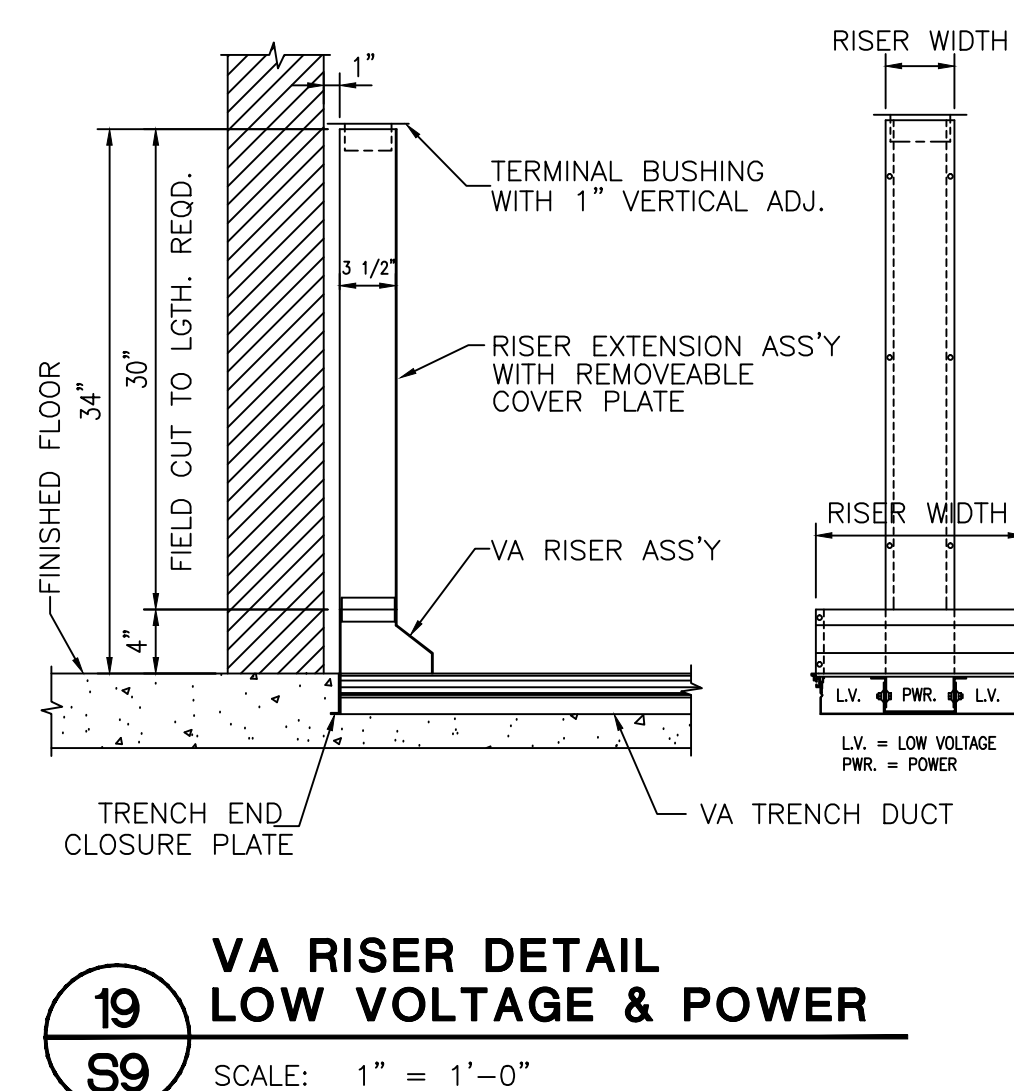

## RISERS AT WALKERDECK\* CELLULAR DECK

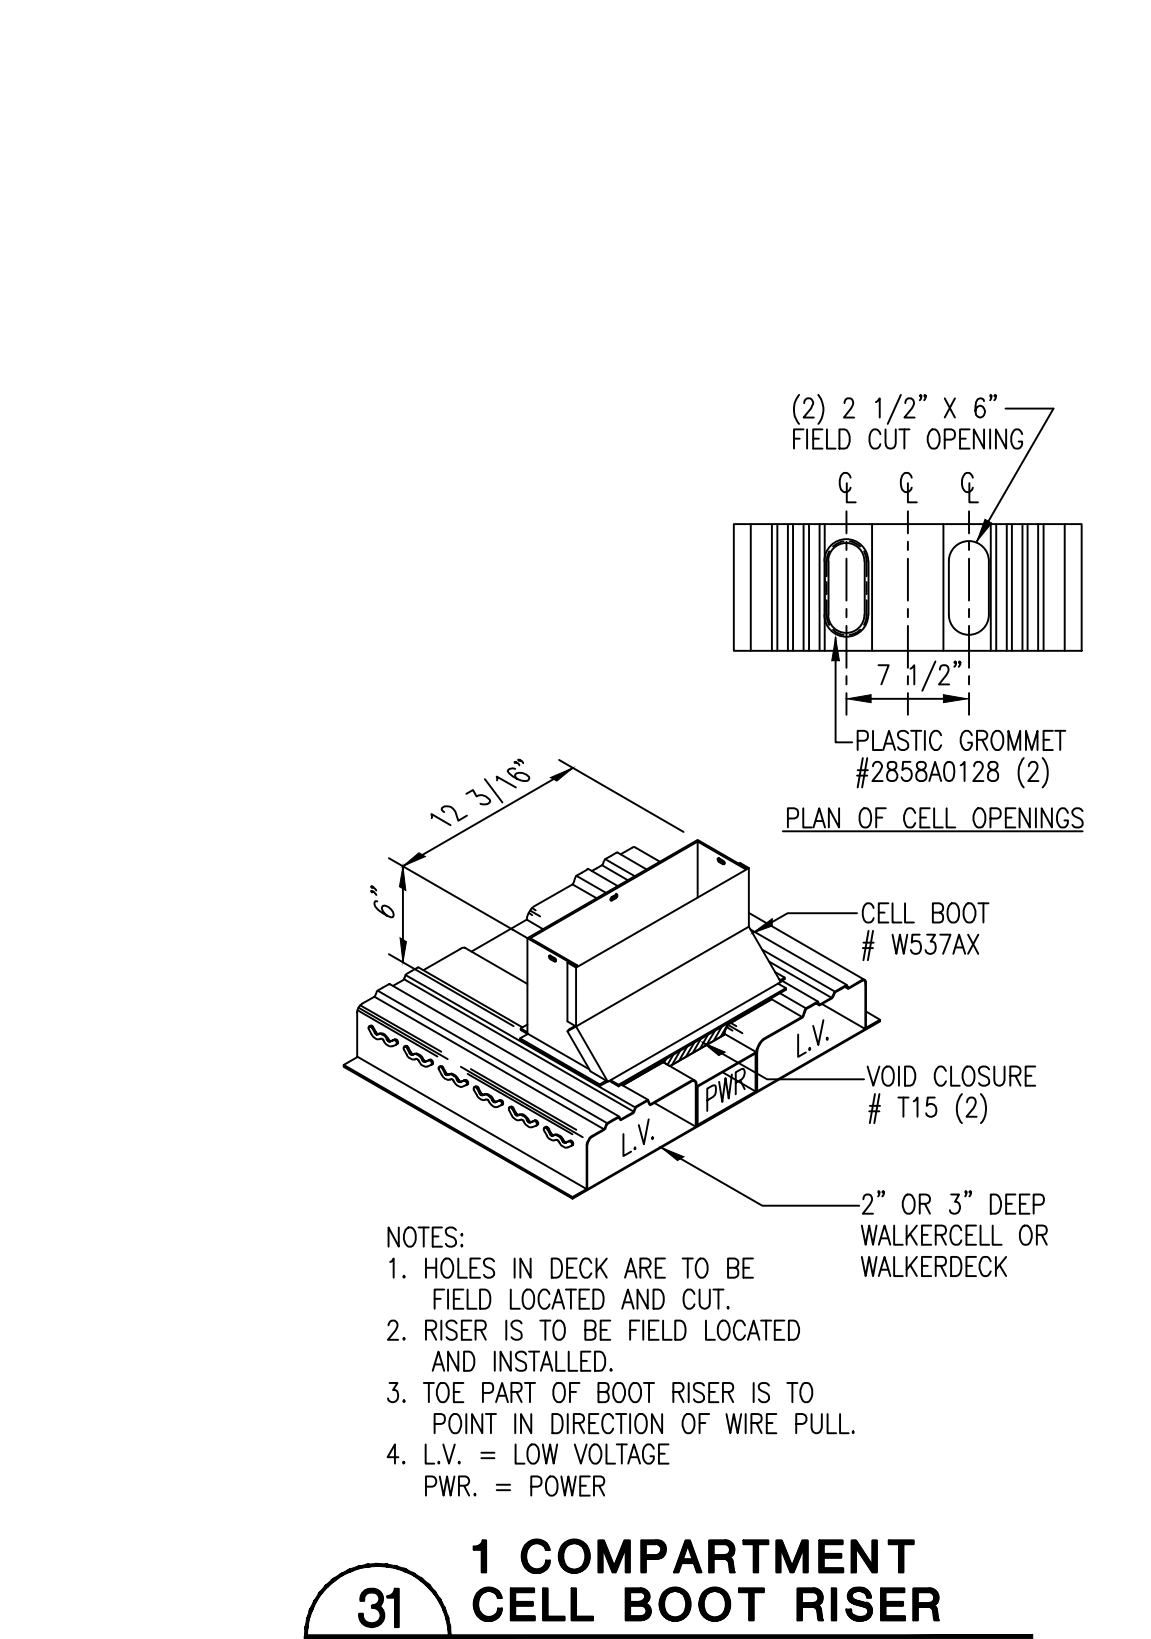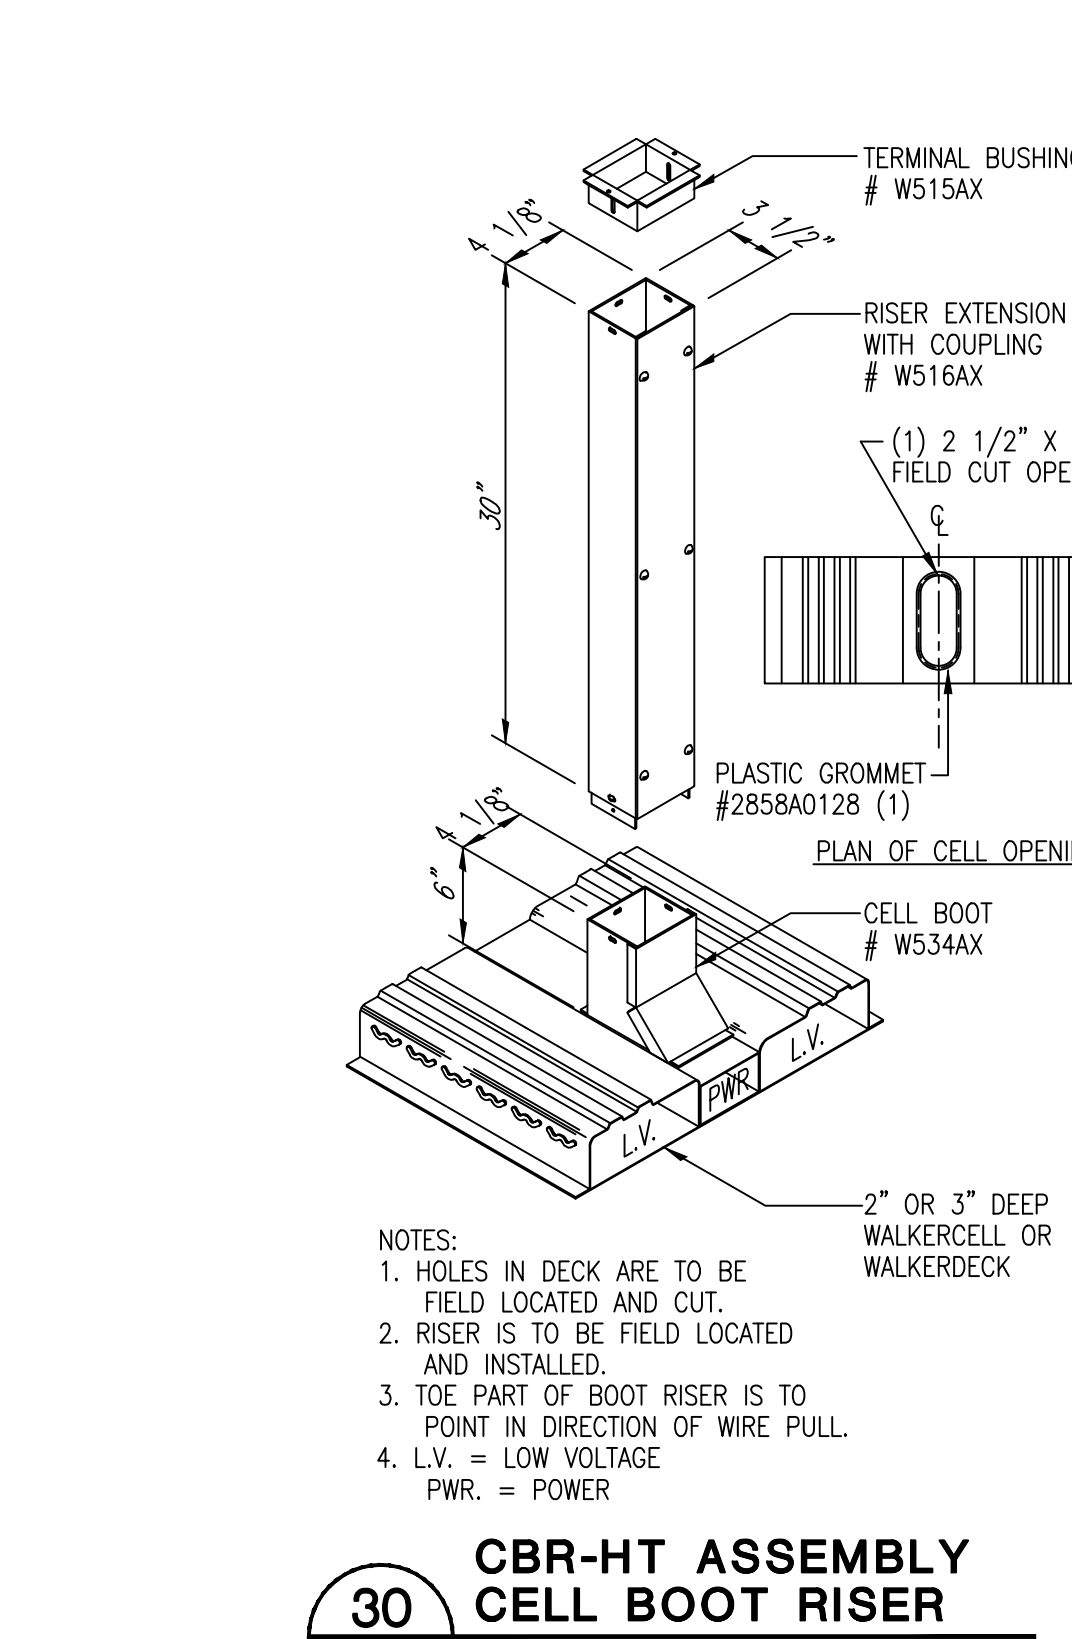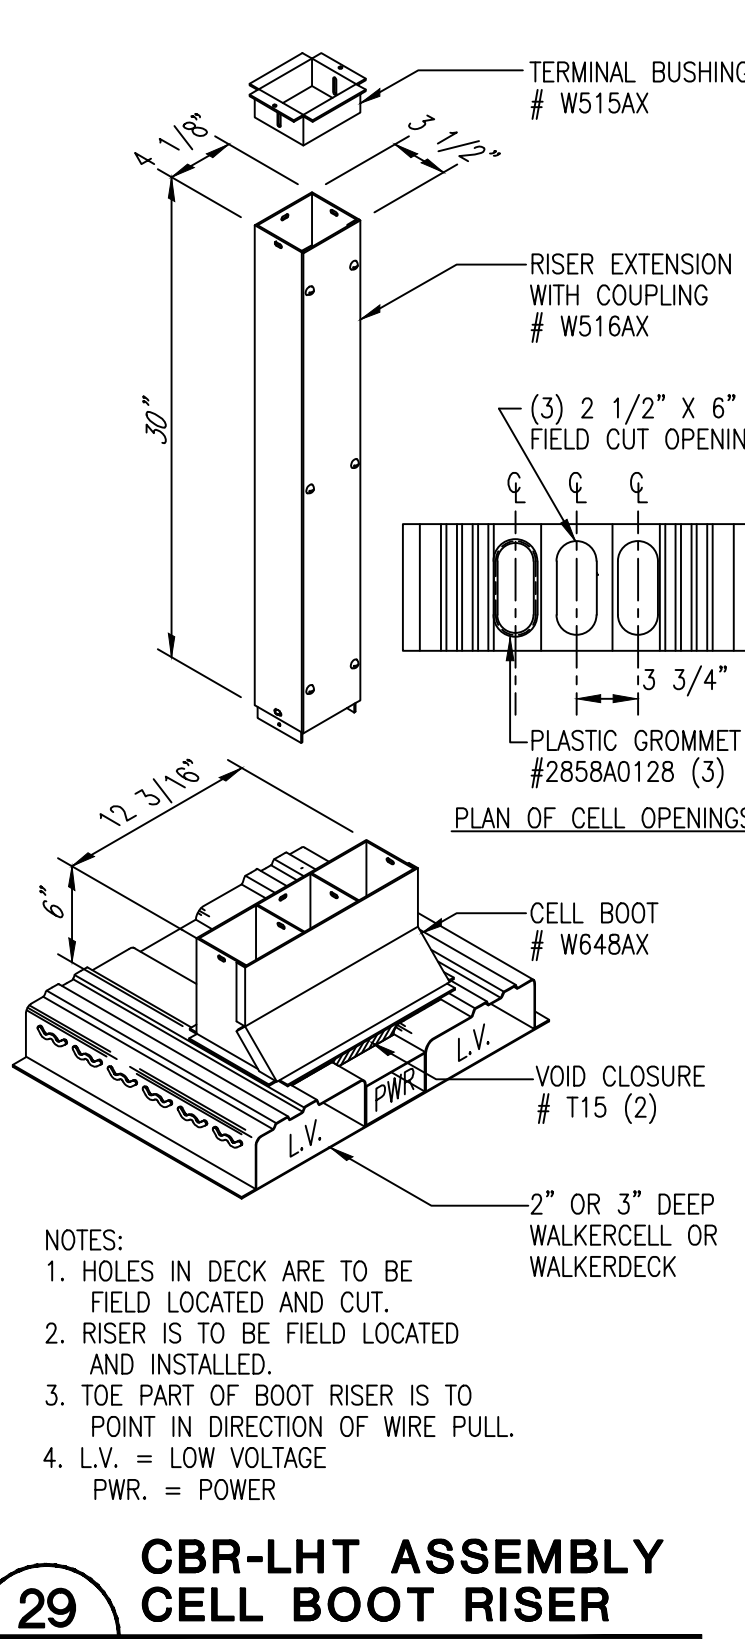

**CORDECK**  
building solutions

CORDECK BUILDING SOLUTIONS  
12620 WILLMOT ROAD  
KENOSHA, WI 53142  
(262)-857-3000