

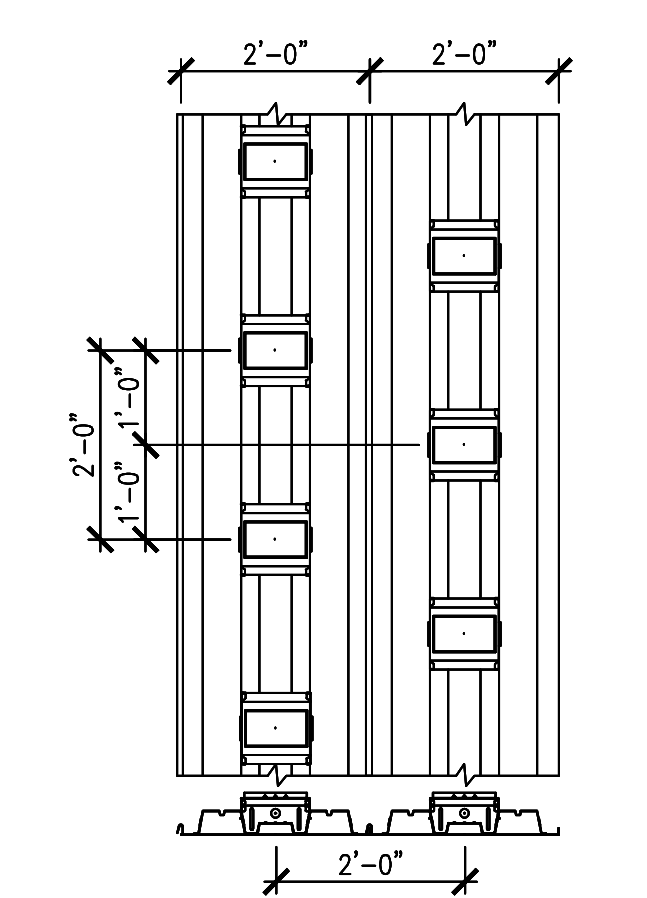
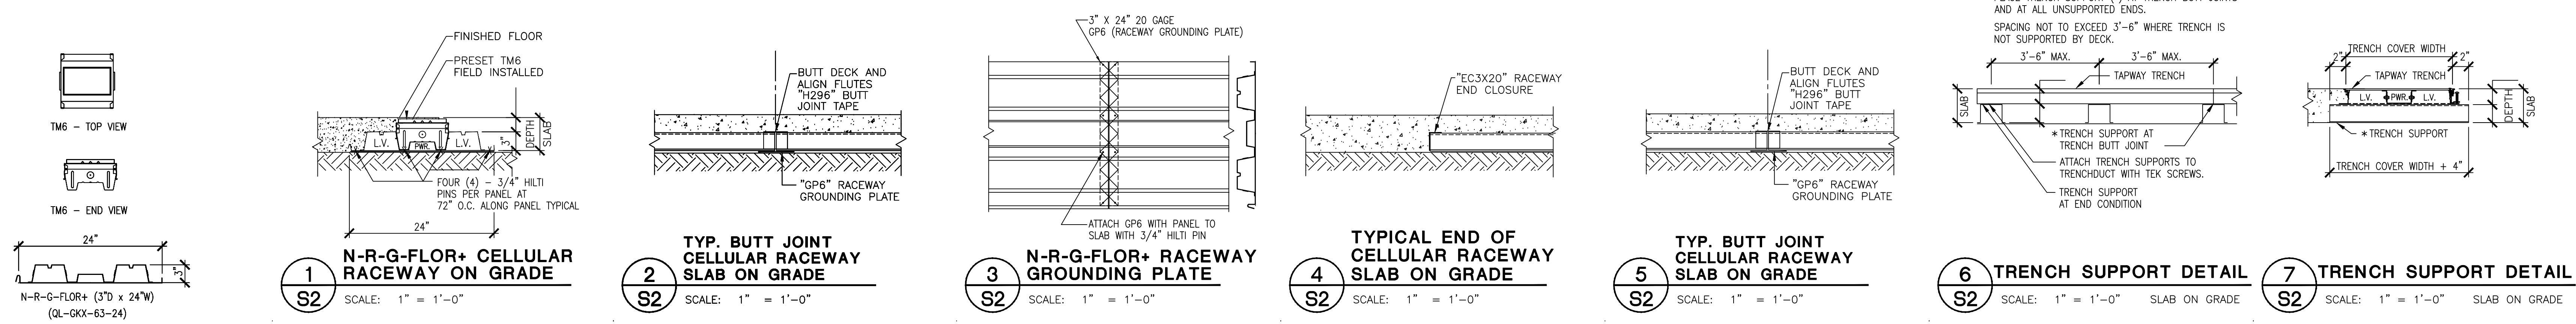



N-R-G-FLO+ CELLULAR RACEWAY

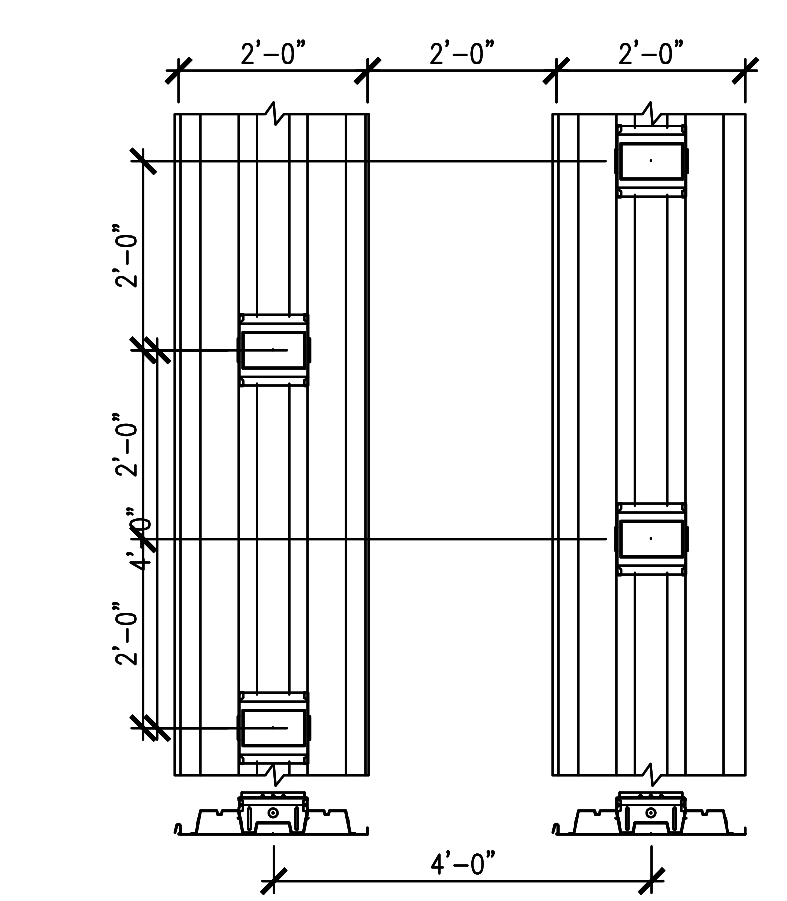

COMMON TRENCH DETAILS

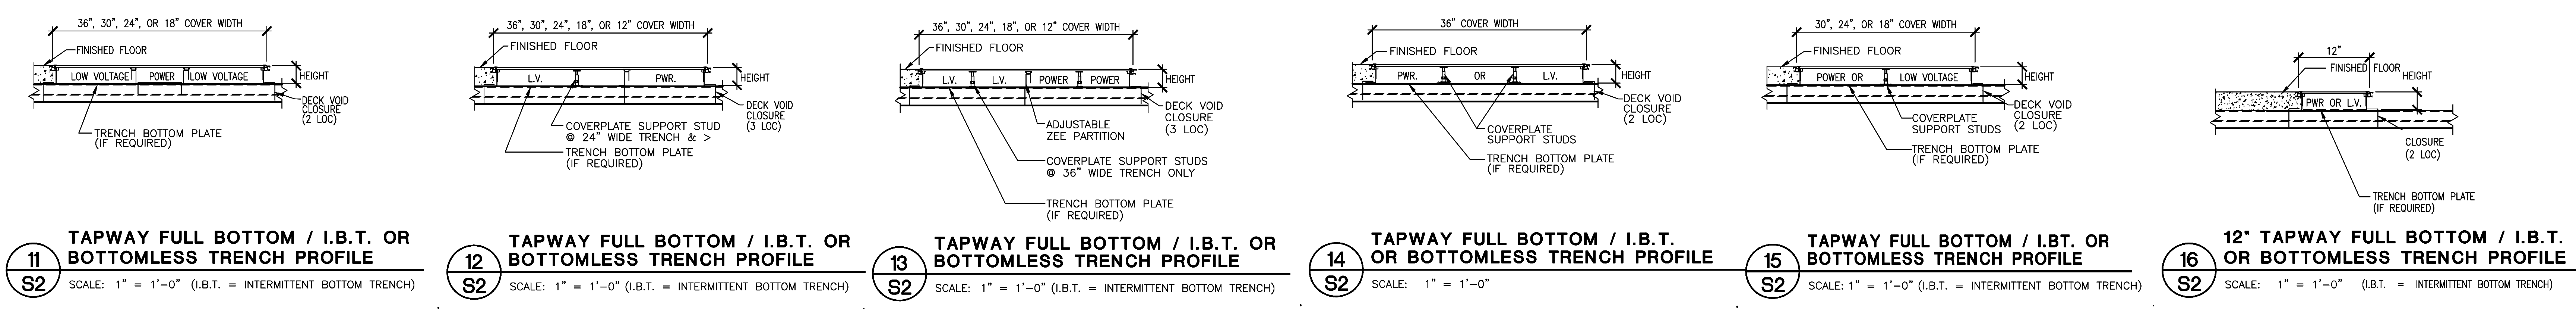

TRENCH AT N-R-G-FLO+ CELLULAR DECK

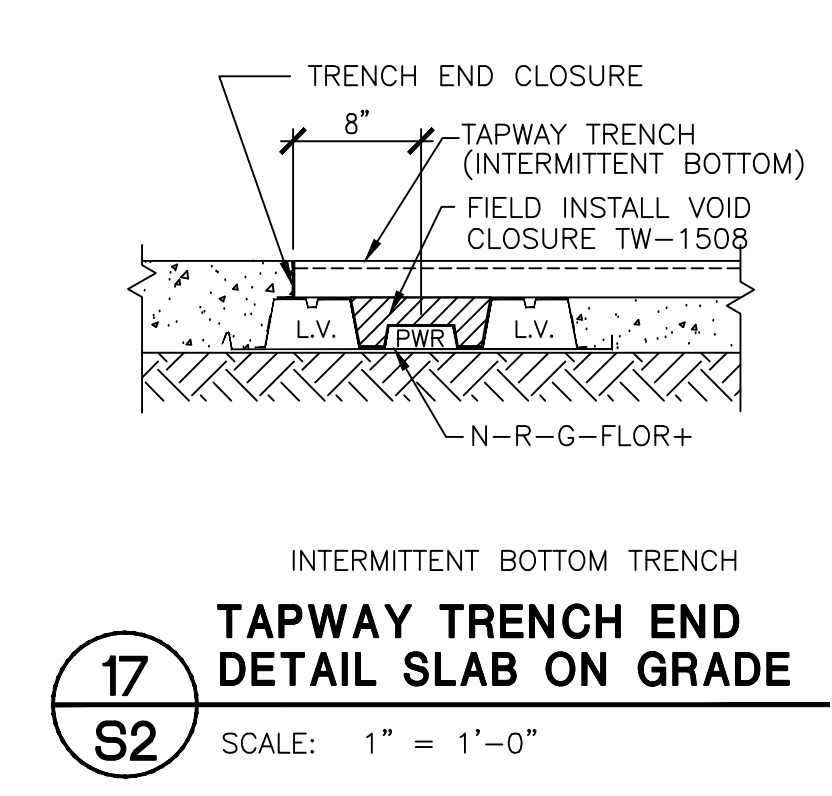

COMMON RISER DETAILS

